



Diervilla kodiak 170 m<sup>2</sup> – C3  
 'Red/Orange/Black' 6 per m<sup>2</sup> (mengen!)  
 (1020 st)




Syringa vulg. 2 x 175/200cm  
 'Mme Antoine Buchner'



Buddleja davidii 3 x C5  
 'Ile de France'



Bestaande boom (Quercus robur  
 'Fastigiata Koster')

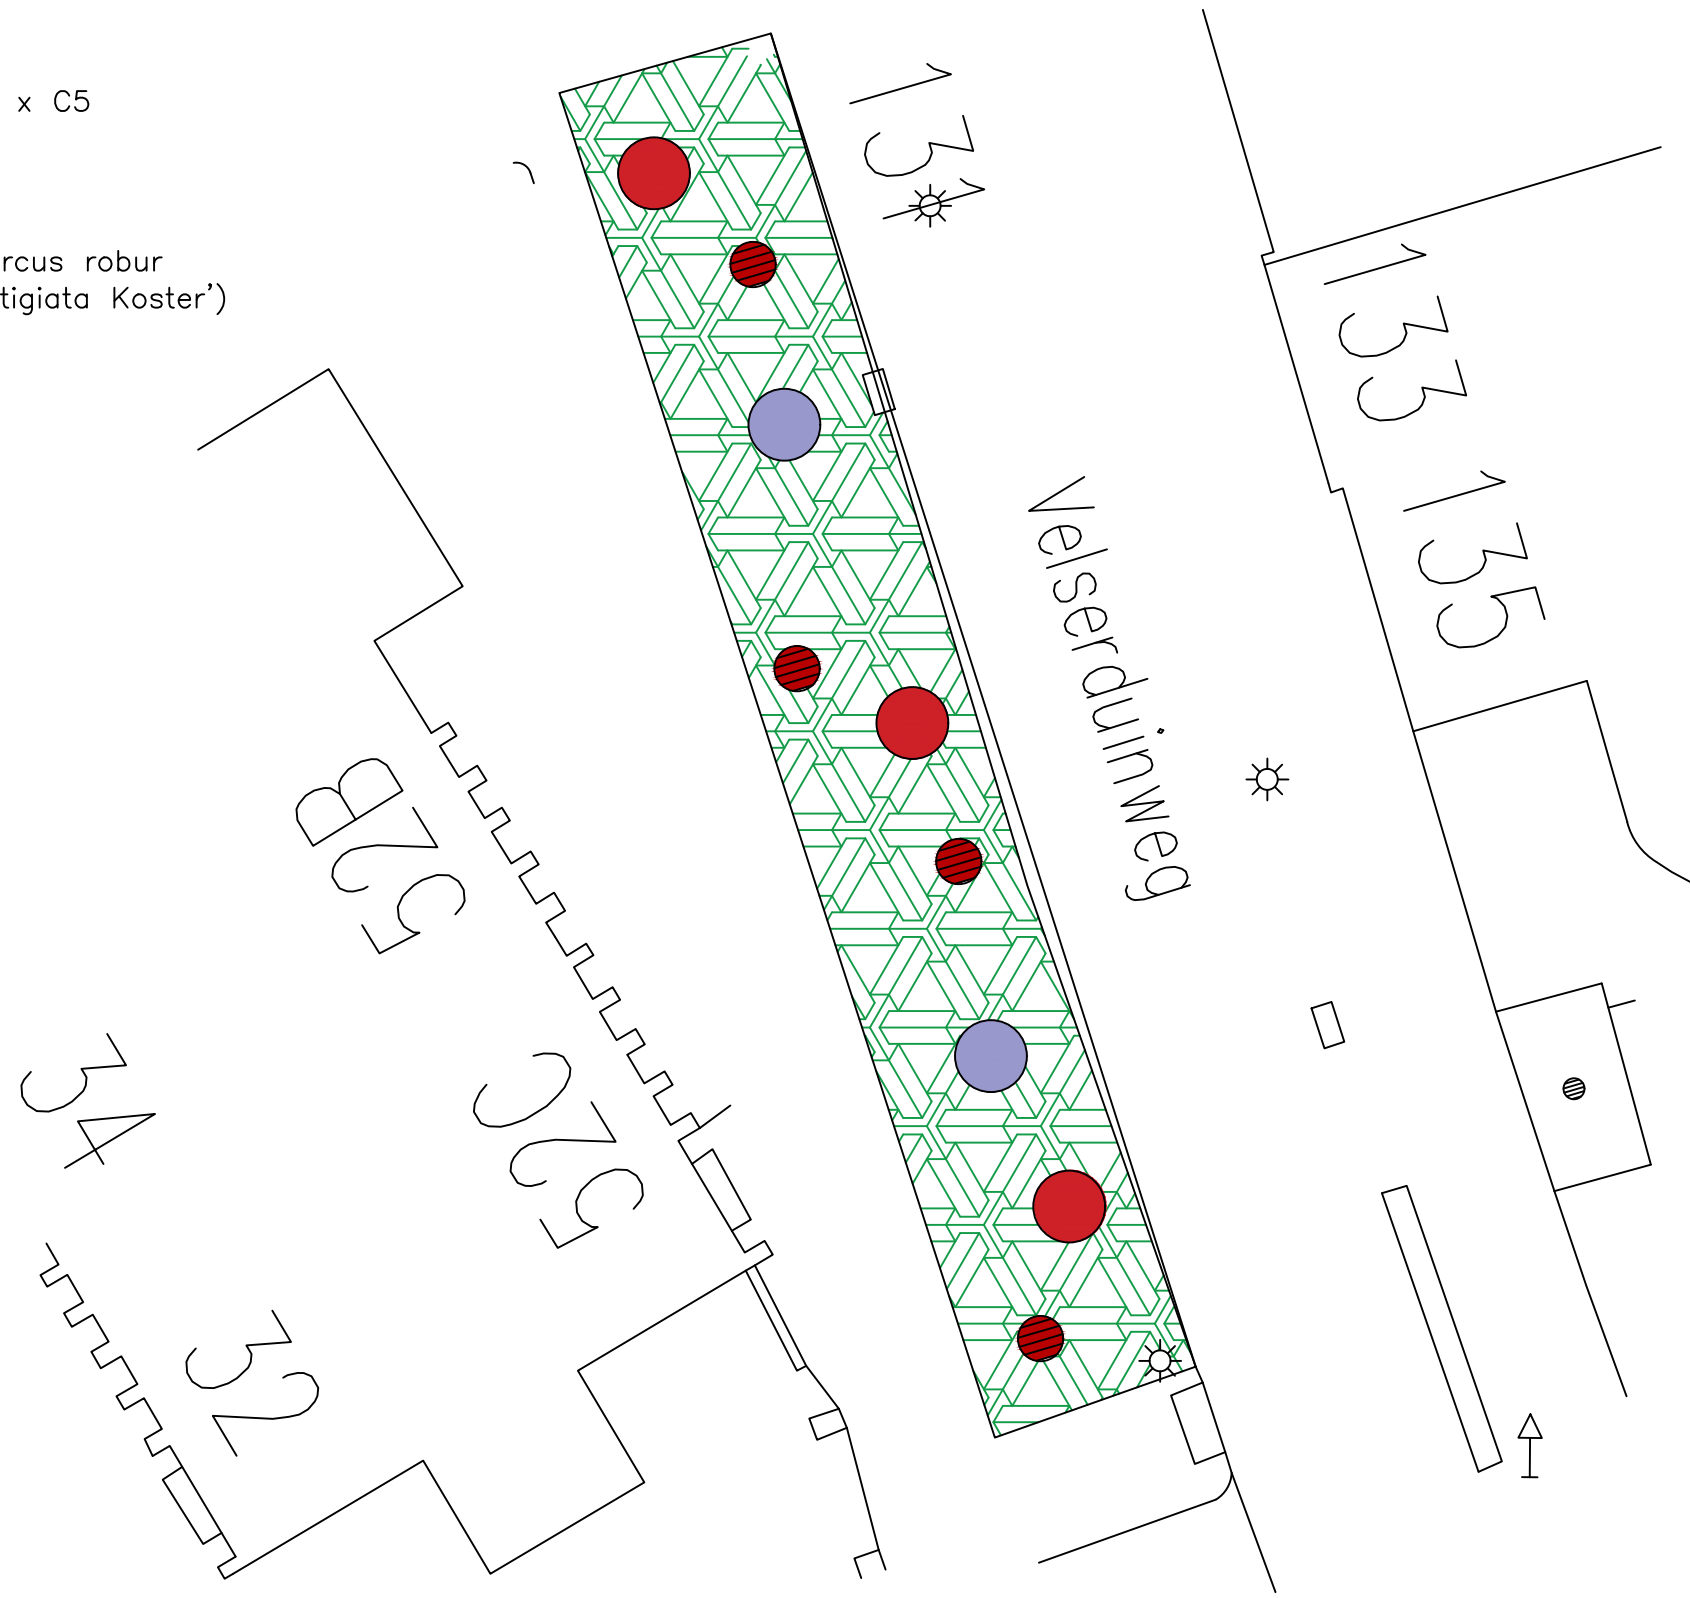

General Notes

No.	Revision/Issue	Date

Firm Name and Address

Project Name and Address  
 Ren. Plantsoenen 24/25  
 Velserduinweg thv 52  
 IJmuiden  
 MvL

Project	Gem. Velsen	Sheet	1
Date	01.07.2024	Scale	As Noted